


REAR YARD CROSS-SECTION OF LOT 142

CROSS SECTION CONCEPTUALLY SHOWS THE MINIMUM REQUIRED SETBACK SCENARIO. ACTUAL DEVELOPMENT MAY HAVE GREATER SEPERATION AND DIFFERENT BUILDING DESIGNS.

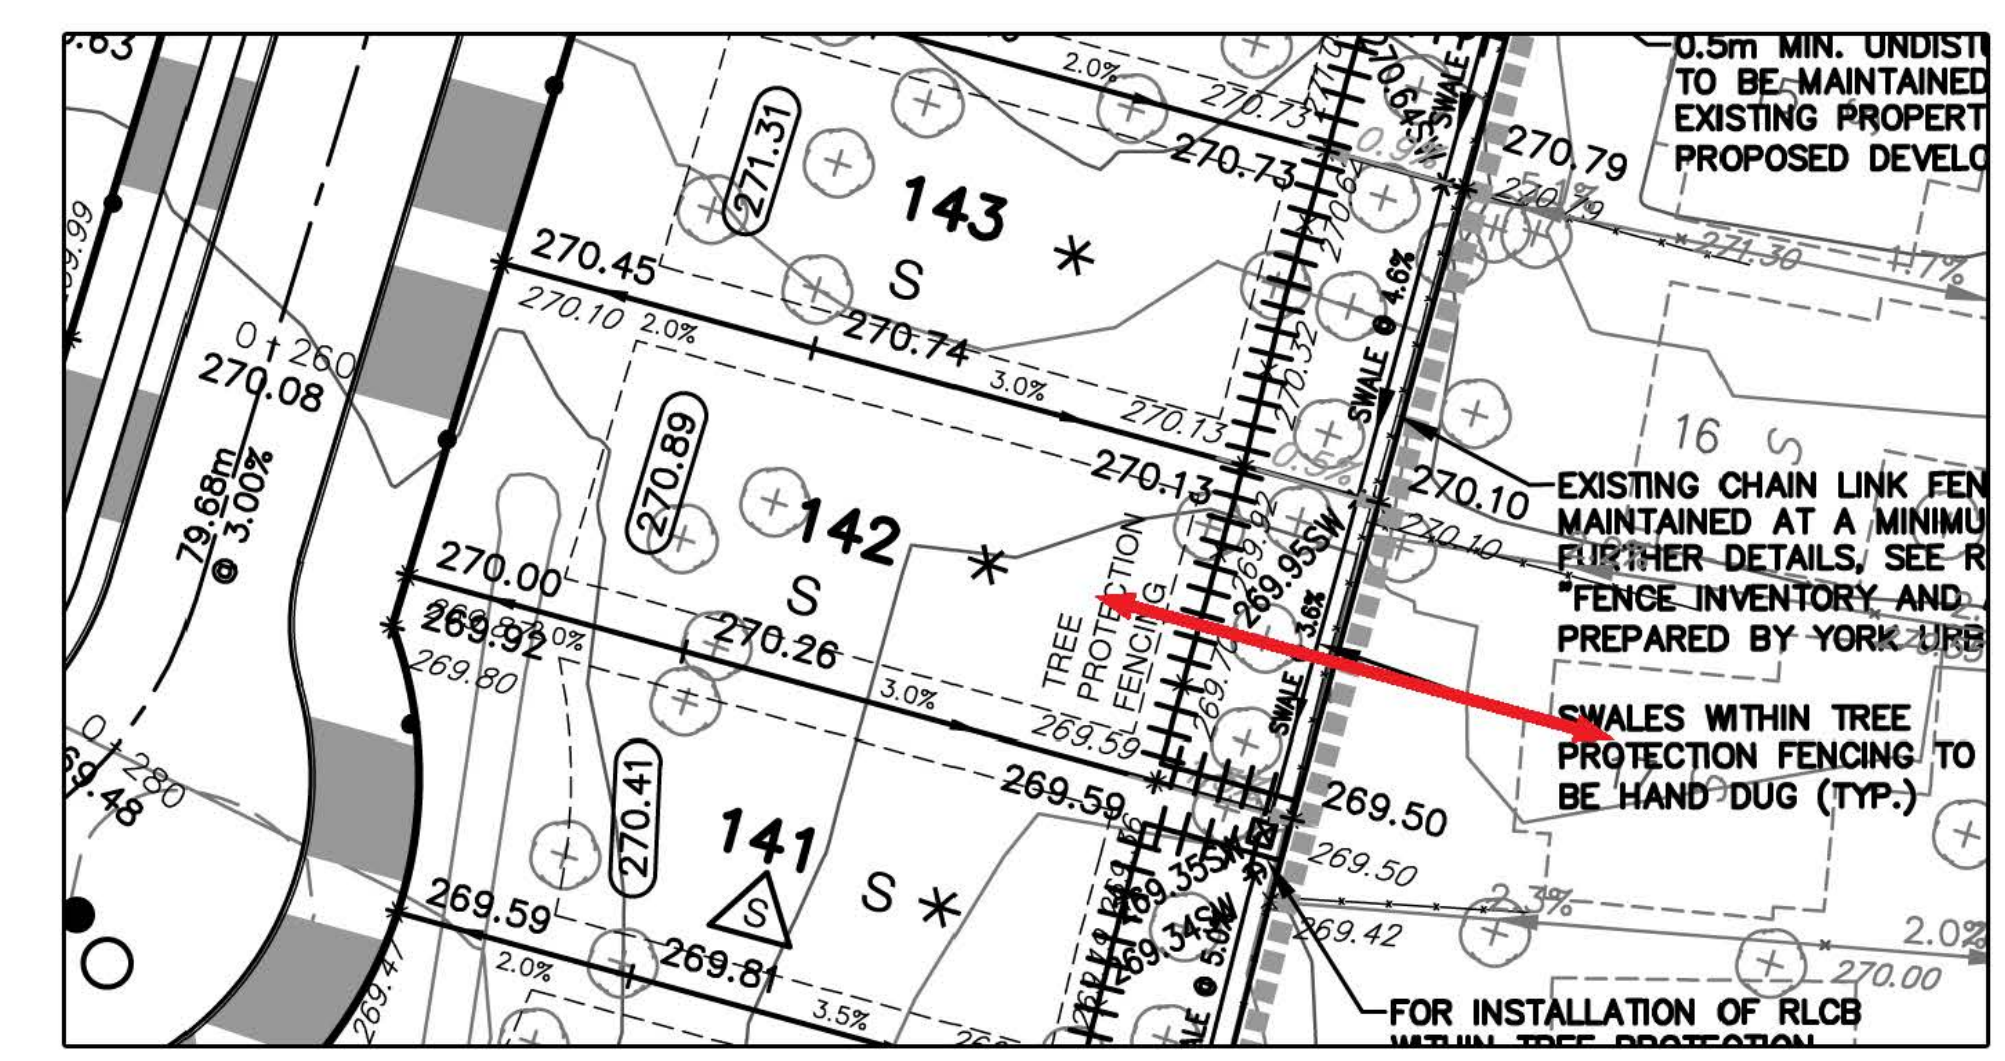

Grading Plan Excerpt - Lot 142