


Grading Plan Excerpt - Lot 86

REAR YARD OF
371 FAIRWAY GARDEN

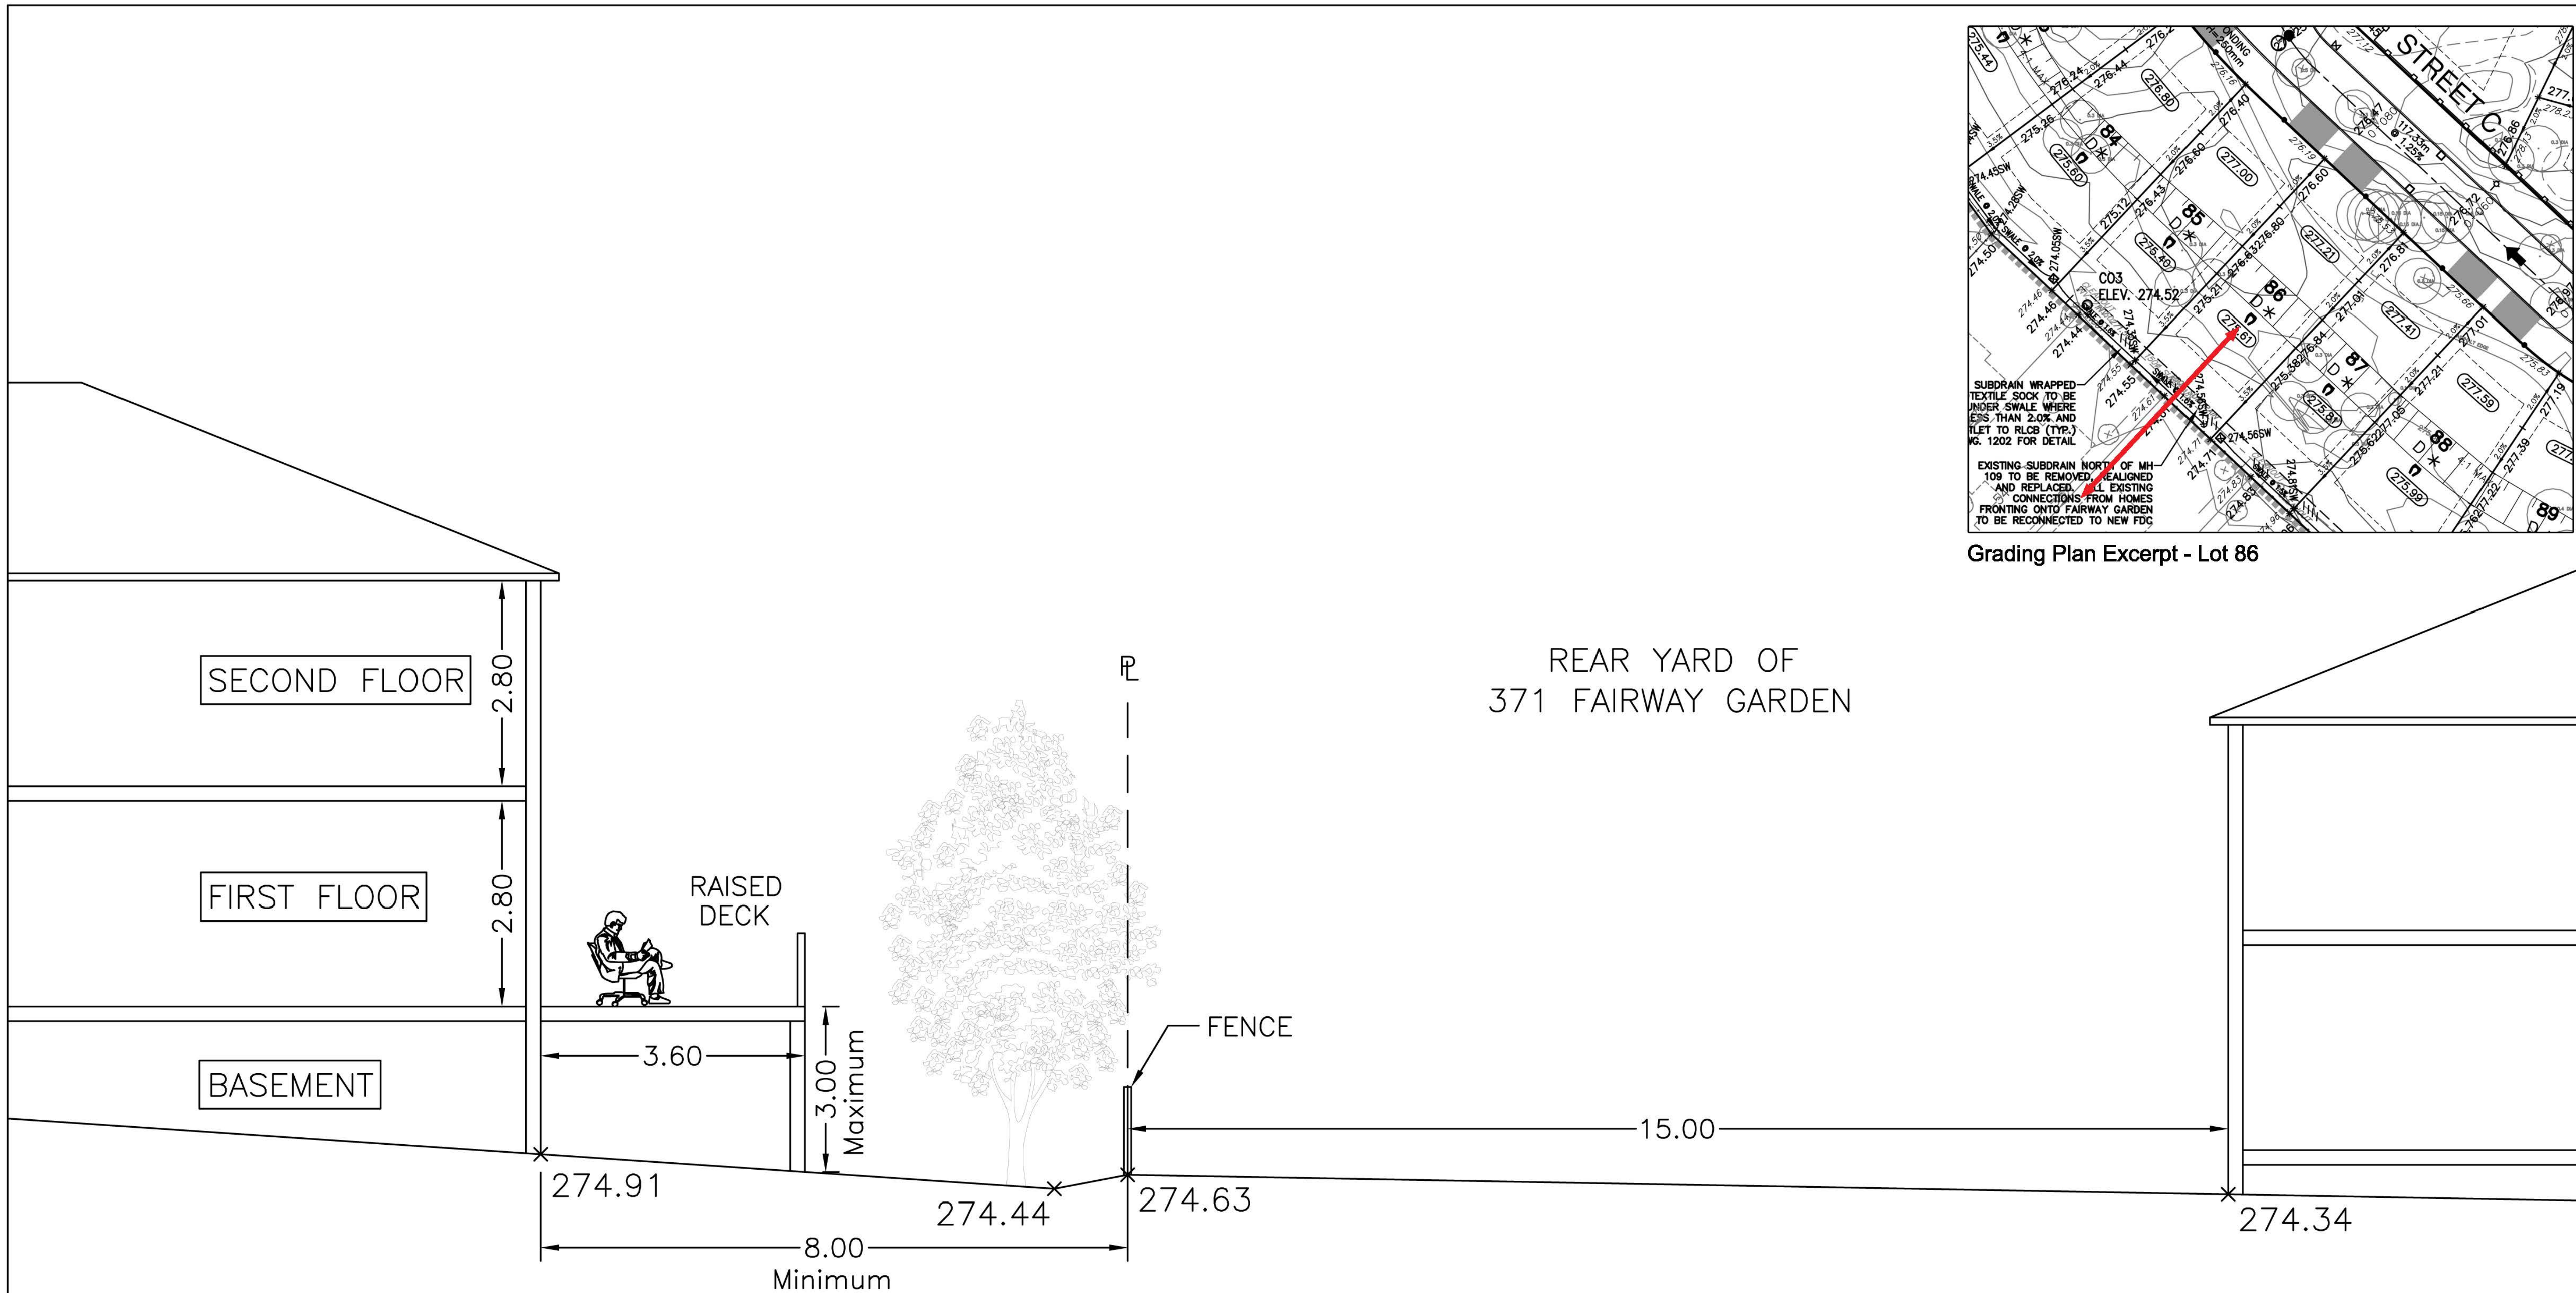

REAR YARD CROSS-SECTION OF LOT 86

CROSS SECTION CONCEPTUALLY SHOWS THE MINIMUM REQUIRED SETBACK SCENARIO.
ACTUAL DEVELOPMENT MAY HAVE GREATER SEPERATION AND DIFFERENT BUILDING DESIGNS.